



Intersection Modifications


Sierra Blvd/Munroe St/Fulton Ave

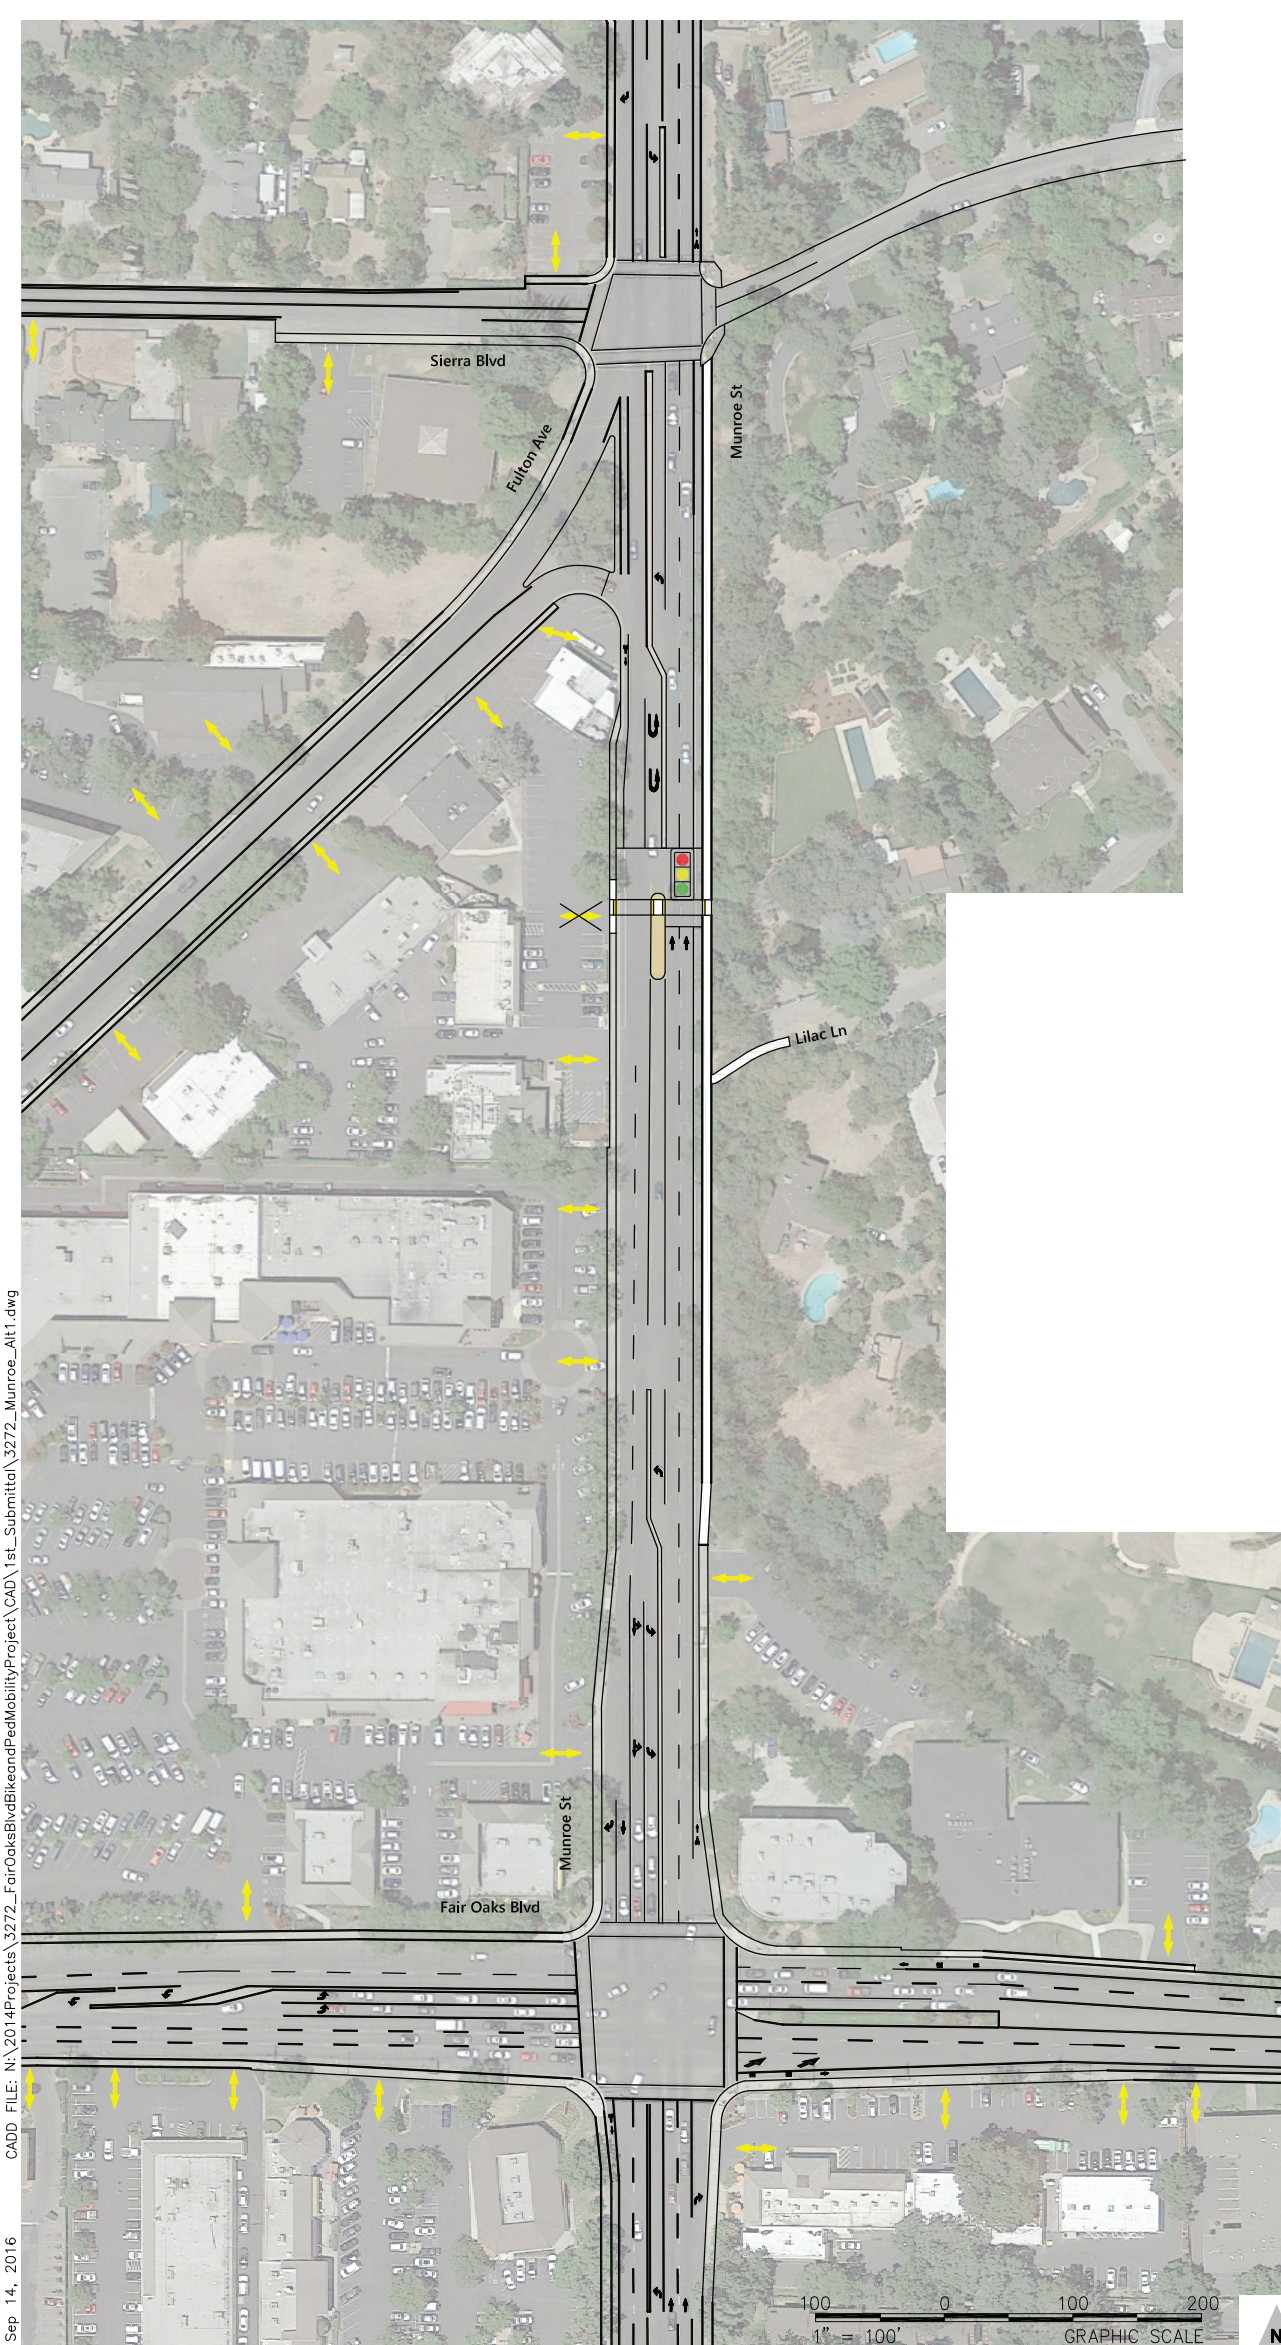


Concept 3A
 Fair Oaks Bike and Pedestrian Mobility Project
 Sacramento County
 RS14-3272
 September 13, 2016

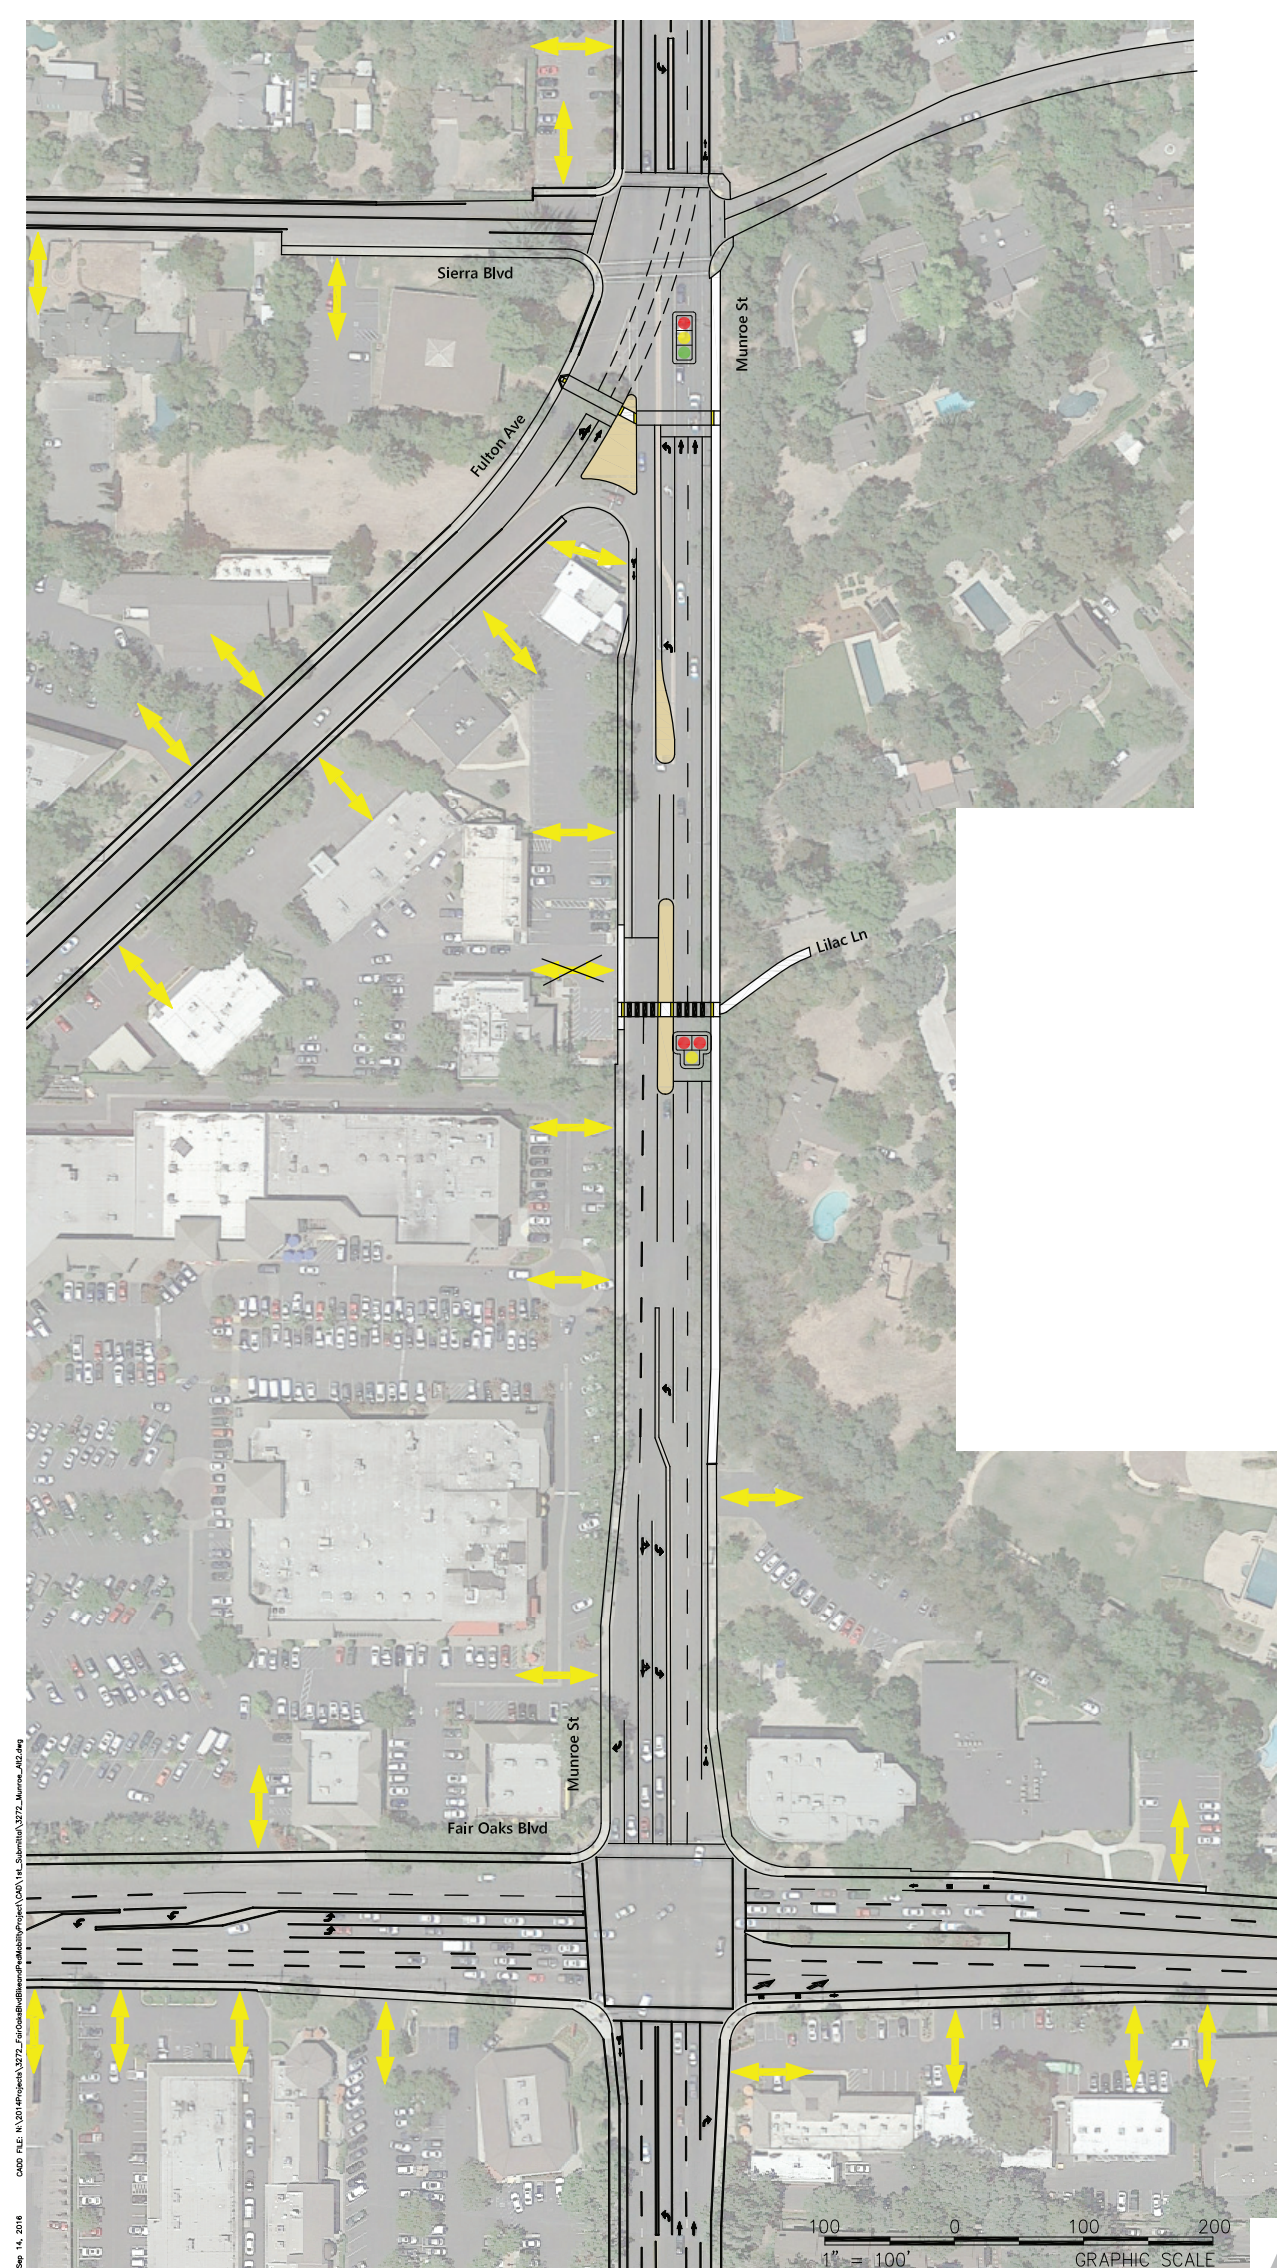

Concept 3B
 Fair Oaks Bike and Pedestrian Mobility Project
 Sacramento County
 RS14-3272
 September 13, 2016

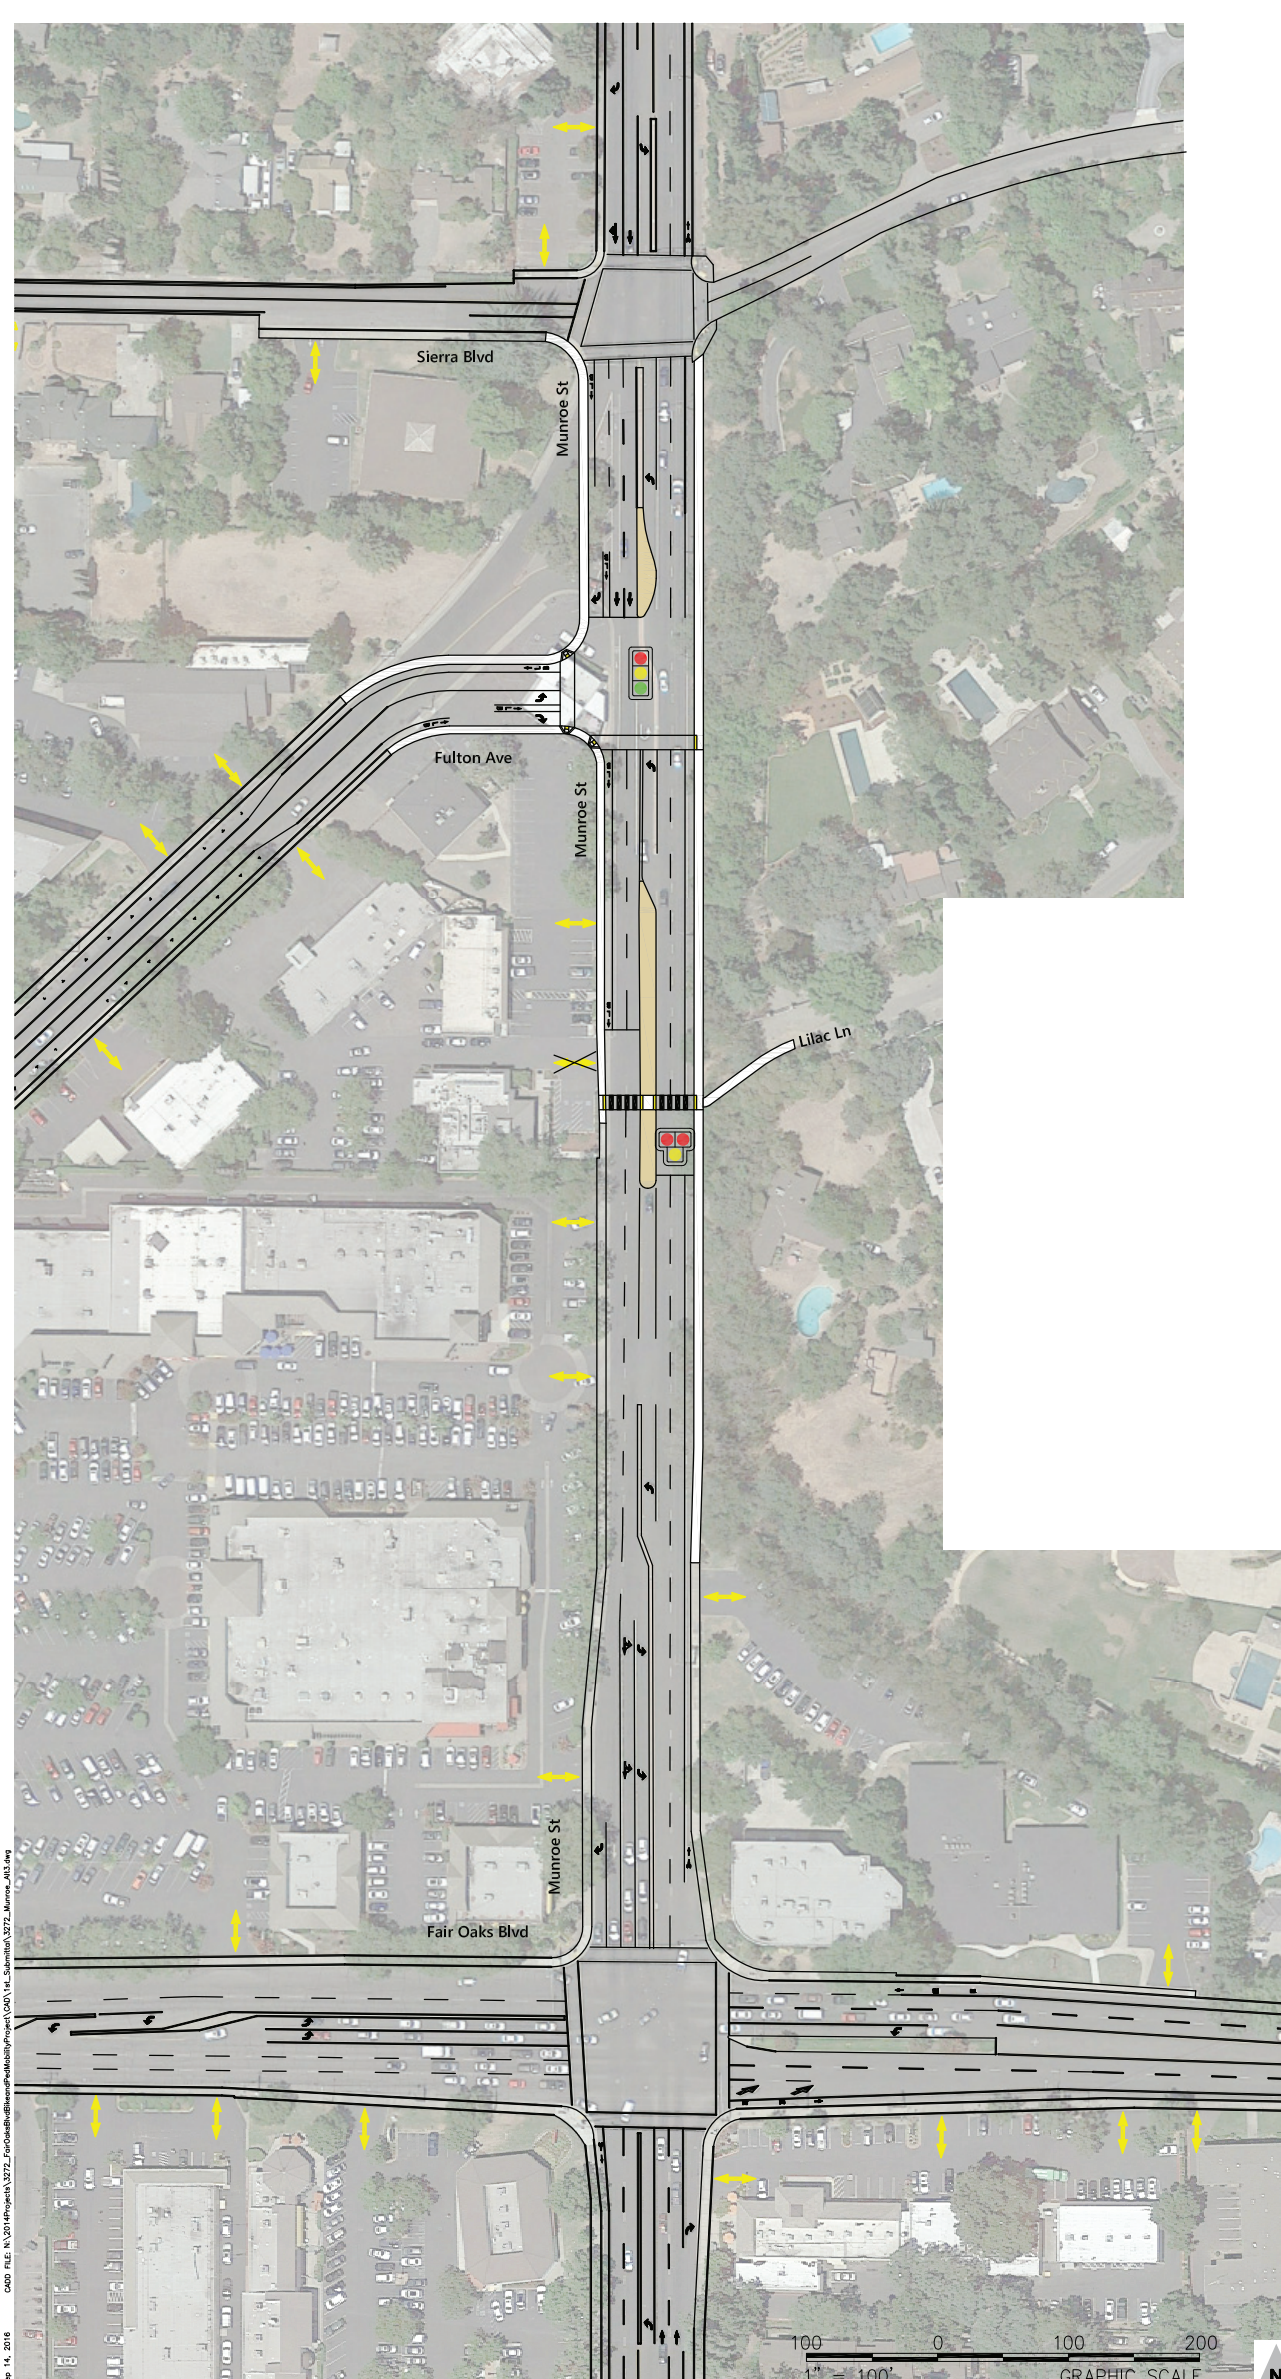

Concept 3C
 Fair Oaks Bike and Pedestrian Mobility Project
 Sacramento County
 RS14-3272
 September 13, 2016

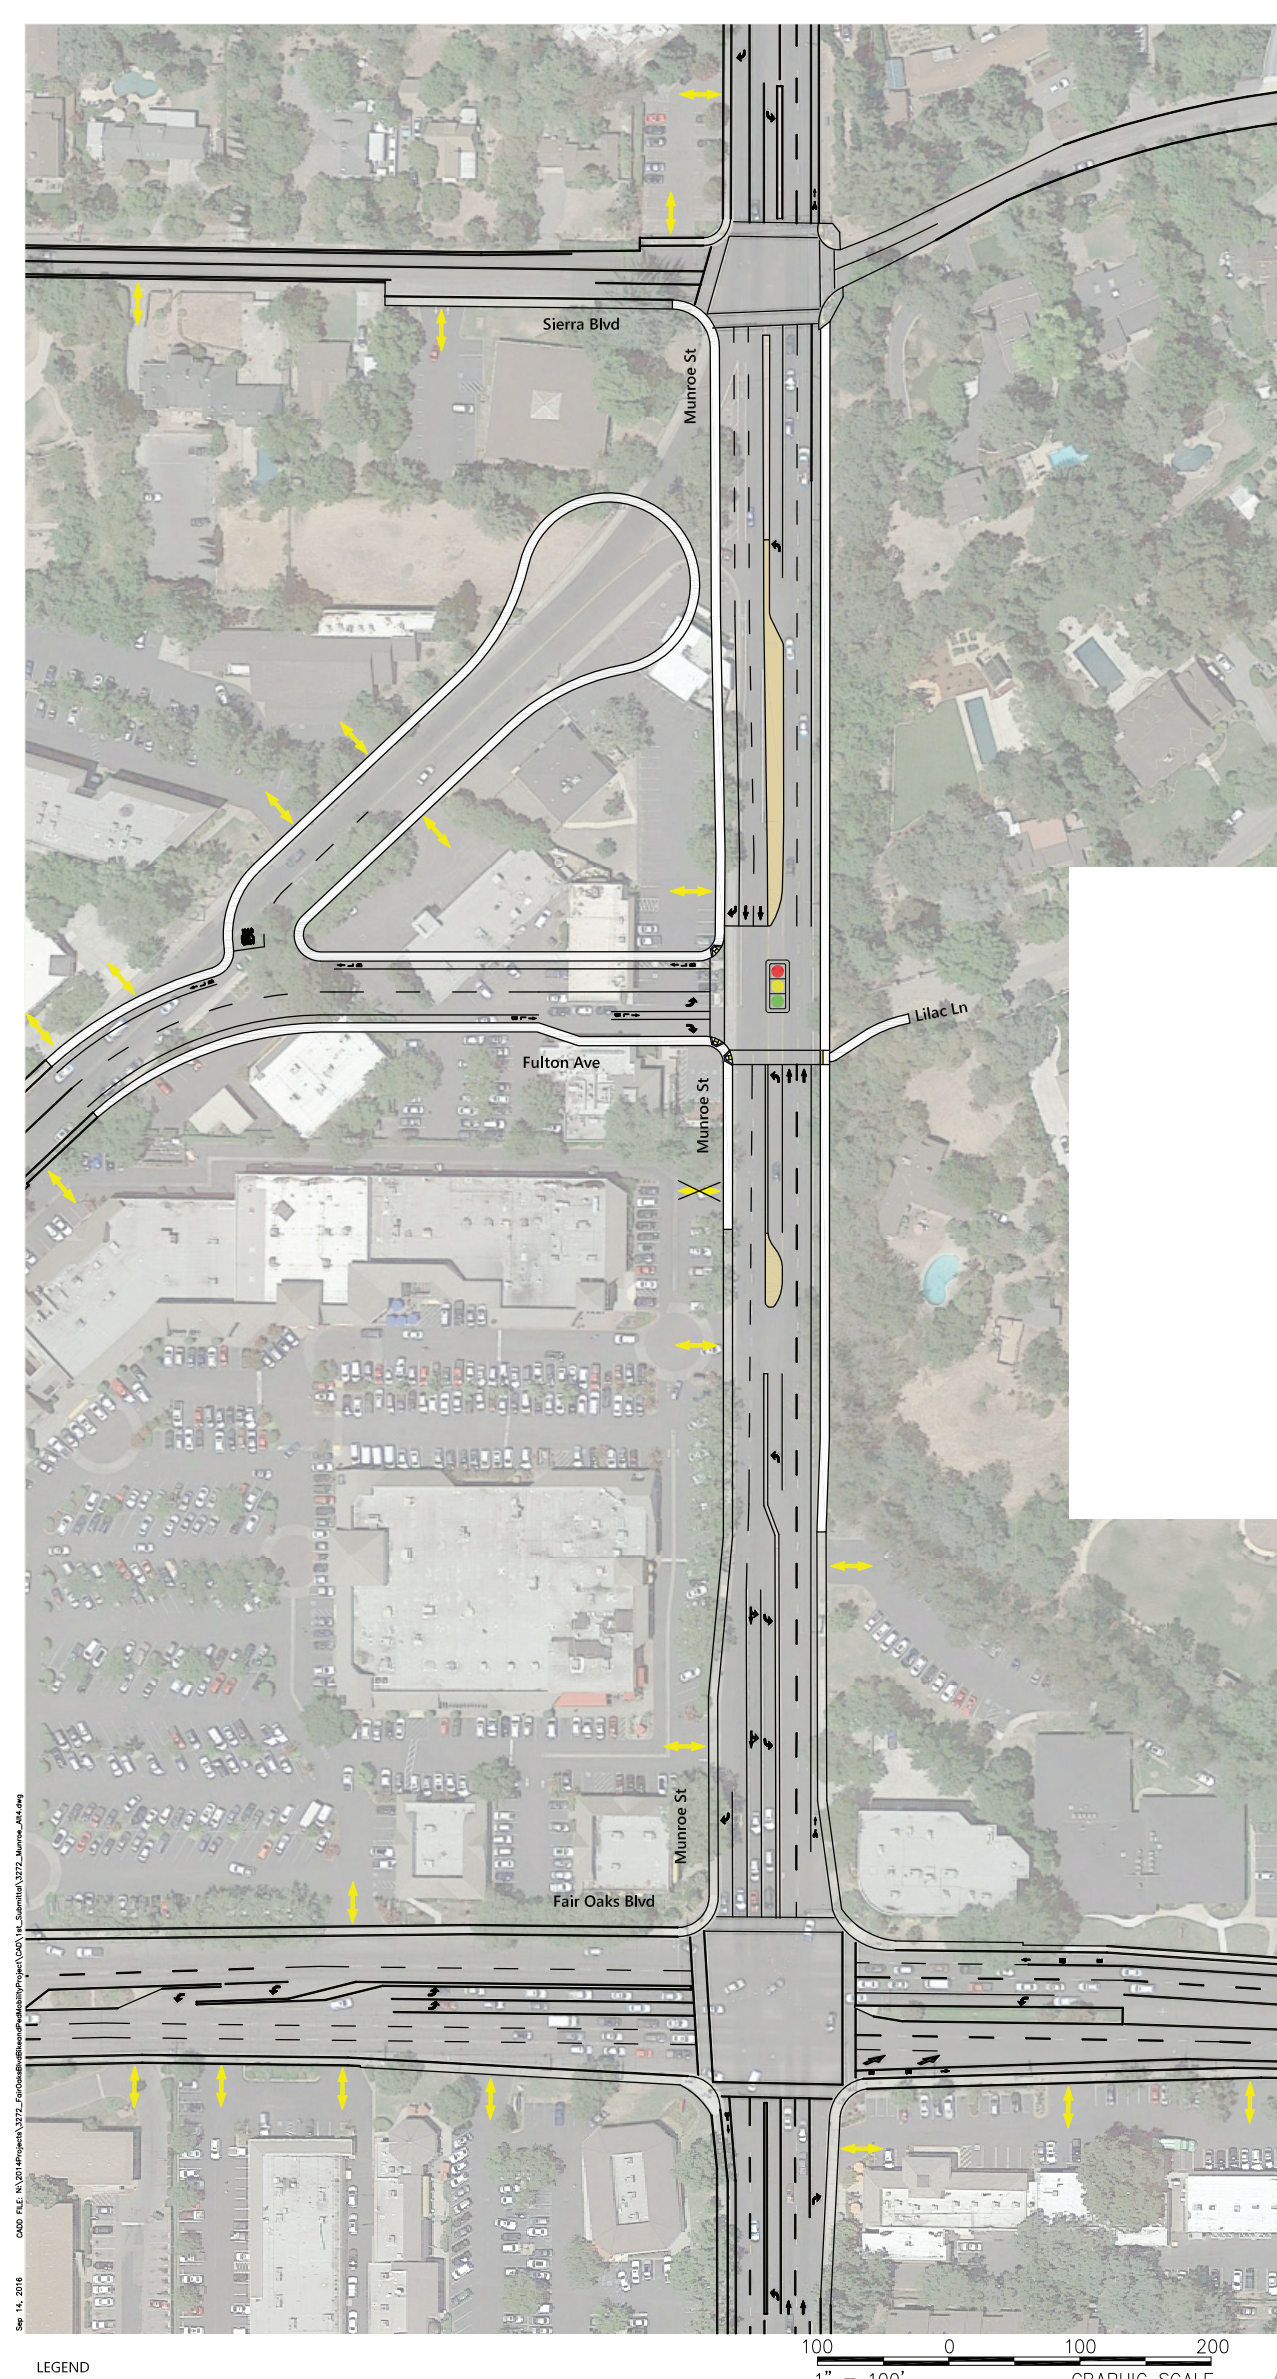

Concept 3D
 Fair Oaks Bike and Pedestrian Mobility Project
 Sacramento County
 RS14-3272
 September 13, 2016