


P:\SHARED_FOLDERS\PROJECTS\WATERMAN RD CCTC CROSSING PROJECT\AUTOCAD\PLAN SHEETS\LOAD FILES\PAVEMENT DELINEATION PLAN - AERIAL.DWG Last Saved: 11/15/2024 8:33 AM NguyenTiem

LEGEND

■ LIMIT OF SLURRY SEAL & STRIPE REMOVAL

ACRONYM

LANDSCAPING AND MAINTENANCE EASEMENT (LME)
 PEDESTRIAN EASEMENT (PE)
 PUBLIC UTILITIES & PUBLIC FACILITIES EASEMENT (PUPFE)
 PUBLIC UTILITIES EASEMENT (PUE)

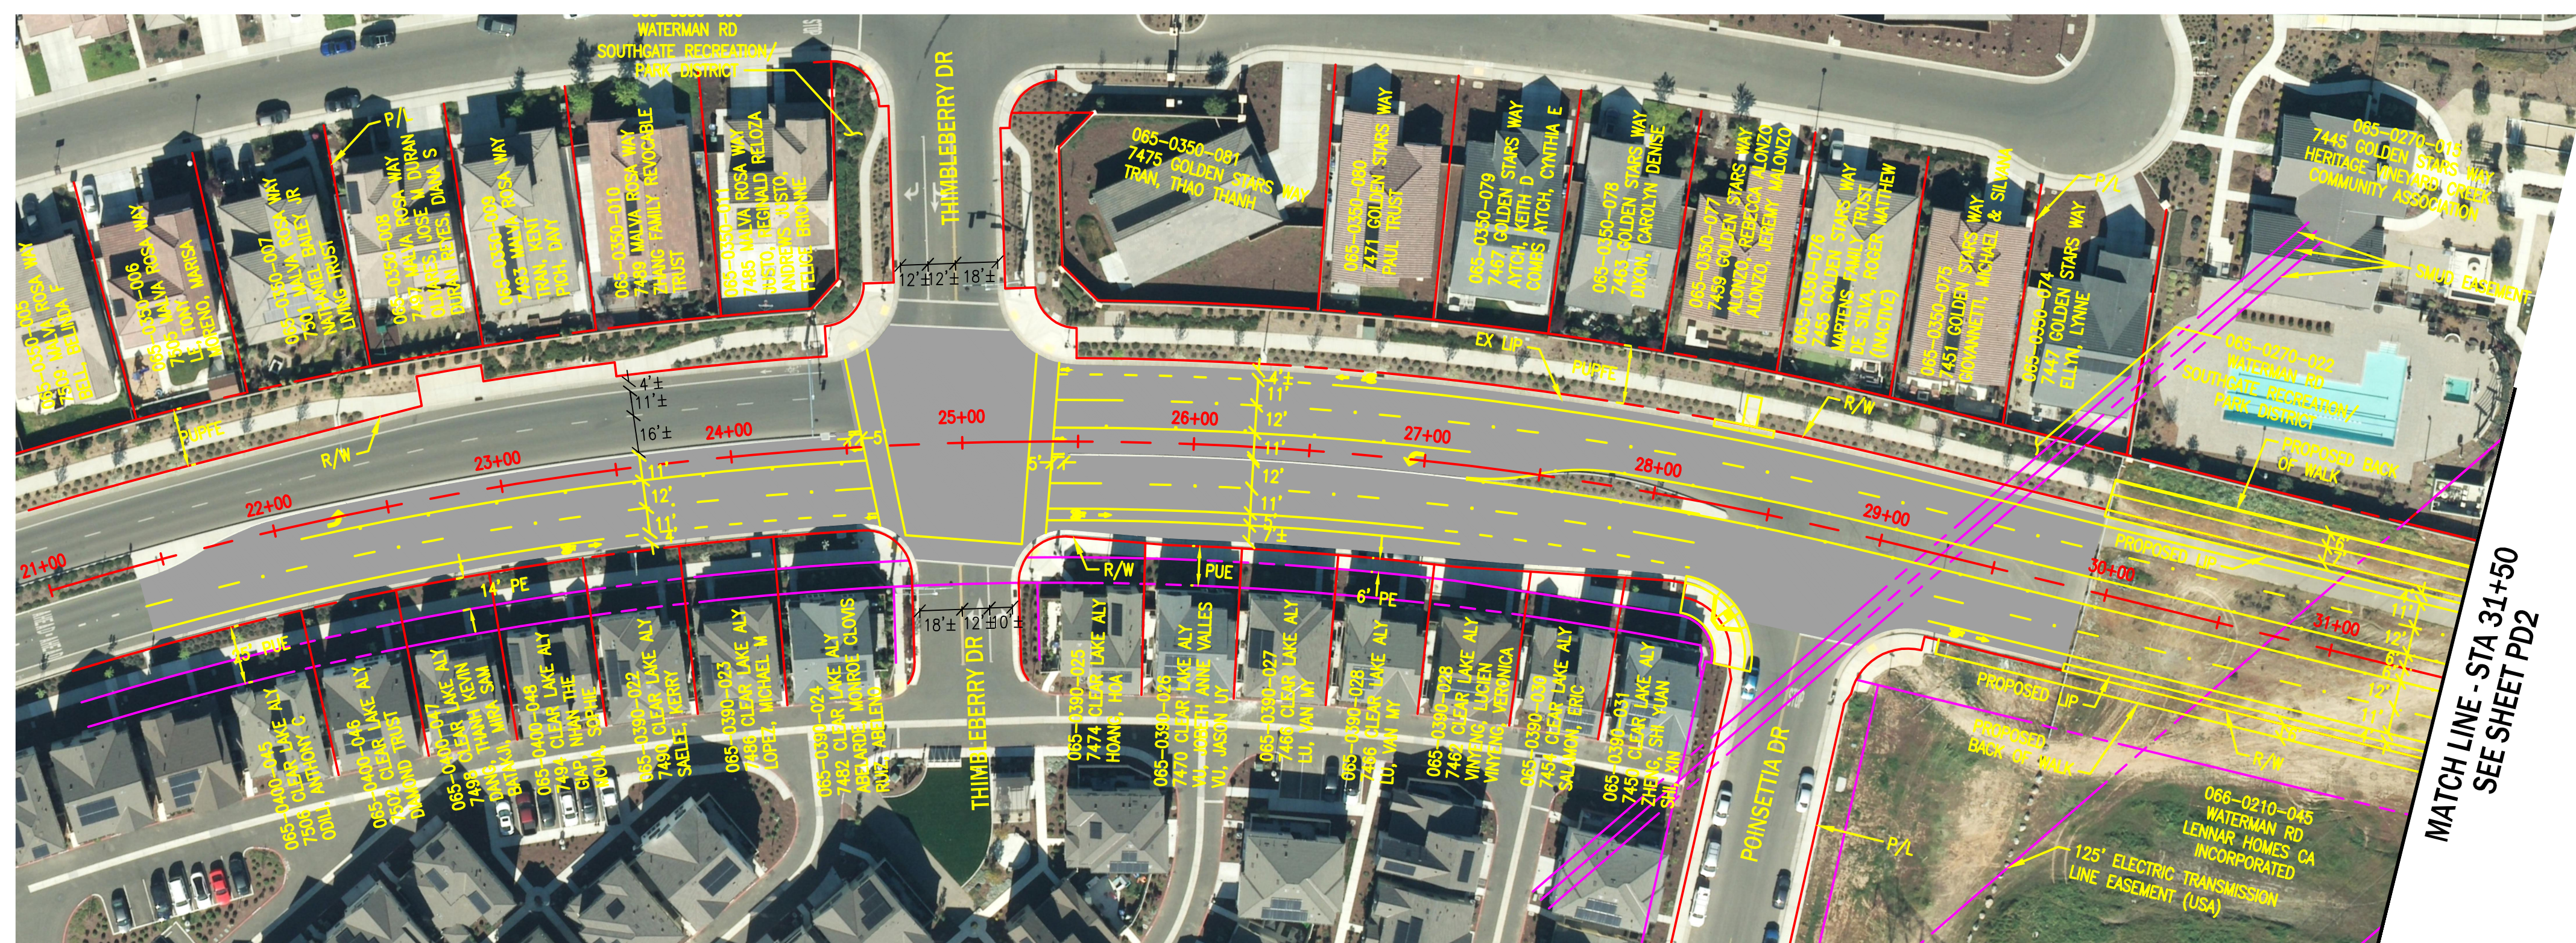


MATCH LINE - STA 31+50
SEE SHEET PD2

WATERMAN ROAD

SCALE: 1"=50'

MATCH LINE - STA 39+50
SEE ABOVE

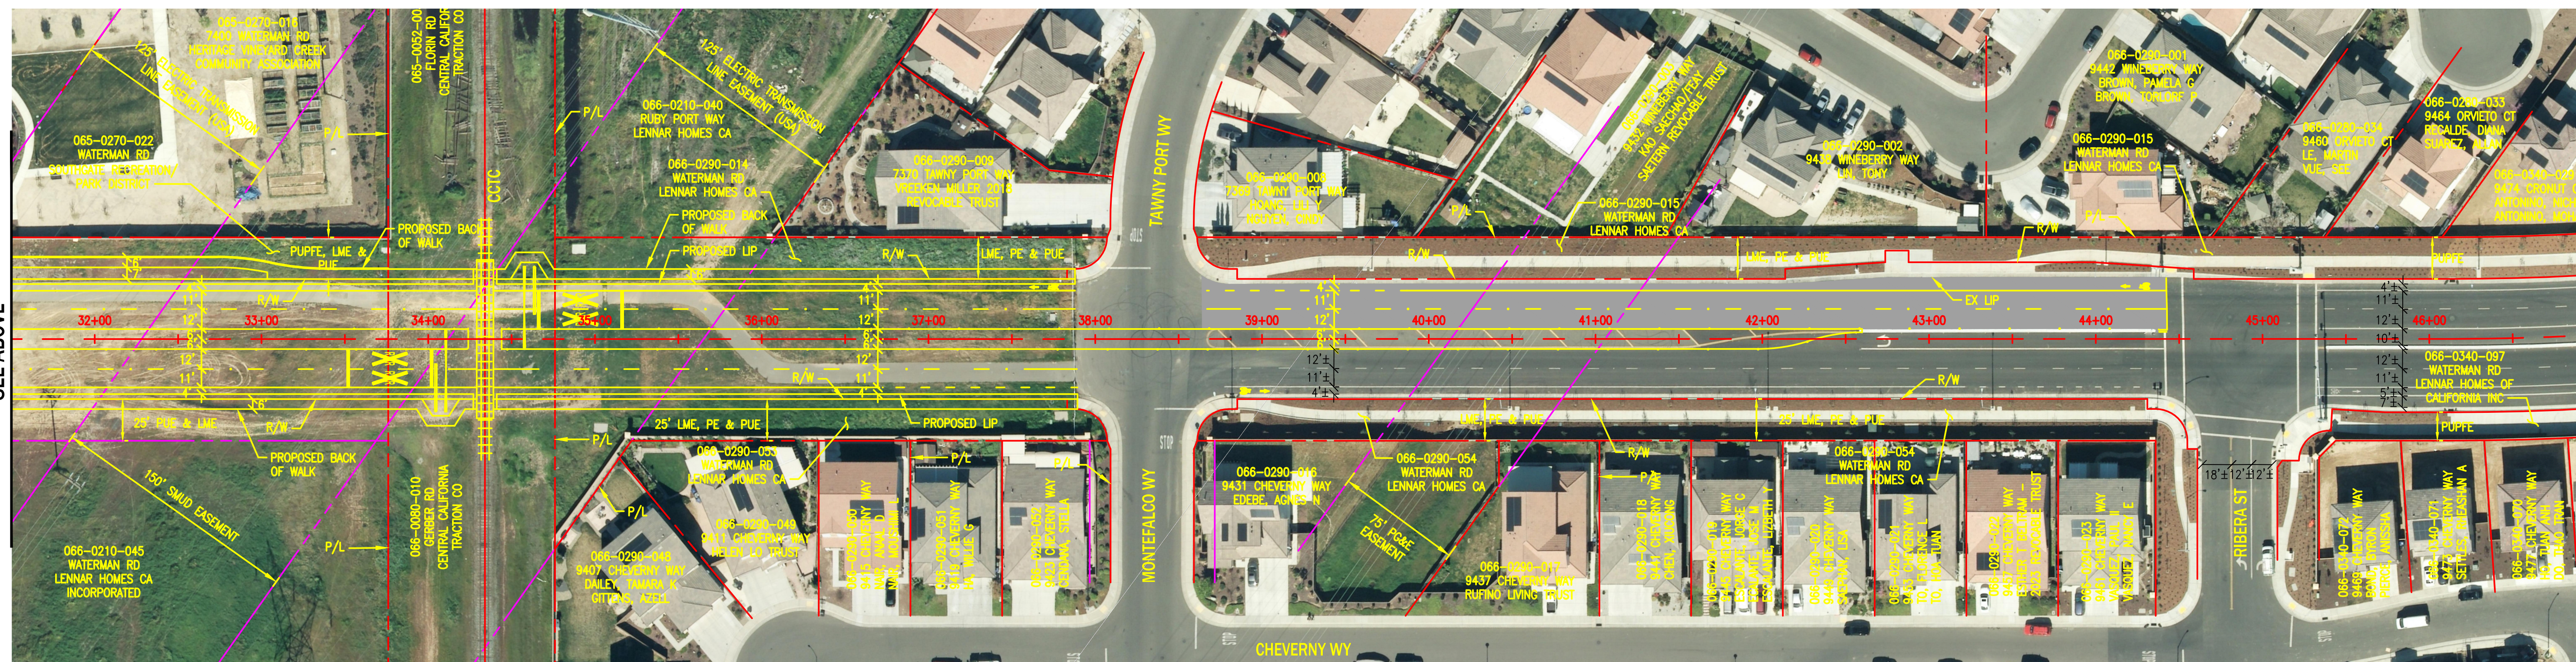

COMMUNITY SERVICES AGENCY
SACRAMENTO COUNTY
 DEPARTMENT OF TRANSPORTATION



PAVEMENT DELINEATION PLAN
 WATERMAN ROAD CROSSING PROJECT
 THIMBLEBERRY DRIVE TO RIBERA STREET

DATE: NOVEMBER 2024

HORIZONTAL SCALE: 1"=60'

VERTICAL SCALE: NONE

DRAWN BY: FIRST, MI, LAST

DESIGN BY: THN

CHECK BY: GRF

DWG **1** OF **1**